



A	07/09/2020	PRELIMINARY - NOT FOR CONSTRUCTION	KVP	JDJ	-	S&L
REV.	DATE	REVISIONS AND RECORD OF ISSUE	DRWN	REV'D	APPR	COMP



5 EAST MONROE ST., CHICAGO, IL

PREP:	KVP	CHKD:	JDJ
-------	-----	-------	-----

APPD:	-	DATE: 07/09/2020
-------	---	------------------




NEXTERA ENERGY RESOURCES, LLC
TRELINAR SOLAR ENERGY CENTER, LLC
115 KV TRANSMISSION LINE
PLAN & PROFILES


13666-052-T1-0100



13666-052-T1-0200

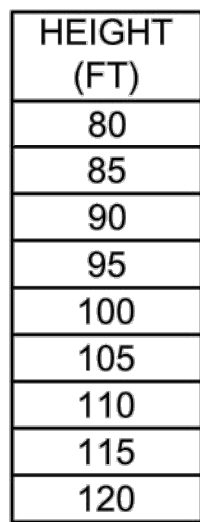

13666-052-T1-0201


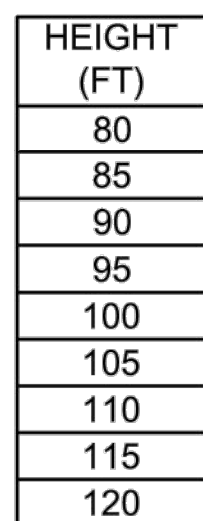


WIRE	LOAD DIRECTION	1. NESC HEAVY	2. NESC HIGH WIND	3. NESC WIND & ICE	4. HEAVY ICE	5A. CONSTRUCTION/ MAINTENANCE (SEE NOTE 9)	5B. CONSTRUCTION/ MAINTENANCE (SEE NOTE 9)	6. CONSTRUCTION/ STRINGING
G1	V1	3300	1360	3620	5640	9540	2040	5600
	T1	25400	14600	21300	22600	13800	13800	10800
	L1	0	0	0	0	0	0	3890
C1-C3	V2	7320	2940	7990	12300	15100	4410	12300
	T2	54100	33100	44100	46500	31000	31000	19500
	L2	0	0	0	0	0	0	5460
		7. EVERYDAY/ DEFLECTION	8. DIFFERENTIAL ICE	9. NESC HEAVY, ANGLE DEADEND	10. NESC HIGH WIND, ANGLE DEADEND	11. NESC WIND & ICE, ANGLE DEADEND	12. HEAVY ICE, ANGLE DEADEND	13. NESC HEAVY, MIN ANGLE DEADEND
G1	V1	1360	2990	2020	930	2060	3070	2020
	T1	6730	14400	12600	7090	10500	11300	9170
	L1	0	3780	12600	7090	10500	11300	15100
C1-C3	V2	2940	6430	4330	1900	4460	6620	4330
	T2	15200	30700	26800	16200	21700	23300	19600
	L2	0	7370	26800	16200	21700	23300	32100

1. ALL LOADS ARE ULTIMATE VALUES AND INCLUDE OVERLOAD FACTORS. VERTICAL LOADS INCLUDE THE WEIGHT OF INSULATORS AND HARDWARE WITH AN ADDITIONAL 500 LB WORKING LOAD (EXCEPT FOR THE EVERYDAY LOAD CASE). UNLESS NOTED OTHERWISE LOADS ARE DERIVED FROM MAXIMUM LINE ANGLE.
2. STRUCTURES ARE TO BE DESIGNED IN ACCORDANCE WITH ASCE/SEI 48-11, OR LATEST EDITION, AND TECHNICAL MANUAL (TM2.22.01) "TUBULAR STEEL POLE SPECIFICATION". IN CASE OF CONFLICT, THE MORE STRINGENT DOCUMENT SHALL BE USED.
3. FOR STRUCTURE FINISH (I.E. GALVANIZING, WEATHERING, PAINTED) REFER TO TM2.22.01, PART 5.
4. WIND PRESSURE SHOWN IN TABLE C SHALL BE APPLIED IN THE WORST CASE DIRECTION FOR THE CORRESPONDING LOAD CASE. THE EXTREME WIND (NESC HIGH WIND) LOAD CASE SHALL ALSO BE APPLIED TO THE STRUCTURE WITHOUT WIRE LOADS APPLIED. THE FOLLOWING SHAPE FACTORS SHALL BE USED: 1.0 FOR 12 OR 16-SIDED, 1.4 FOR 6 OR 8-SIDED, 2.0 FOR SQUARE/FLAT.
5. HORIZONTAL STRUCTURE DEFLECTION SHALL BE LIMITED TO 1% OF POLE HEIGHT ABOVE GROUND LINE. RAKING/CAMBERING IS NOT PERMITTED.
6. MCGREGOR STYLE LADDERS AND LADDER CLIPS SHALL BE SUPPLIED FOR EACH POLE.
7. WORKING HOLES SHALL BE DESIGNED FOR A MINIMUM LOAD OF 60 KIPS APPLIED IN ANY DIRECTION..
8. ANCHOR BOLT EMBEDMENT DEPTH SHALL BE CALCULATED IN ACCORDANCE WITH ACI 318, DETERMINED USING ULTIMATE BOND STRESS VALUES BASED ON 4,000 PSI CONCRETE COMPRESSIVE STRENGTH.
9. FOR CONSTRUCTION/MAINTENANCE CASE "A", LOADS SHALL BE APPLIED TO ONE ATTACHMENT POINT AT A TIME WHILE REMAINING ATTACHMENT POINTS USE LOADS FROM CORRESPONDING LOAD CASE "B".

Contact Processes & Technologies - Electric Network Standards - Electric Transmission Standards for the creation/revision of transmission standards & CUs.					Drawing Scale: N/A	
	ELECTRIC OH TRANSMISSION CONSTRUCTION STANDARDS MANUAL TM2.23.00	STRUCTURE STANDARDS - STEEL 115KV SINGLE POLE SINGLE CIRCUIT VERTICAL DEADEND - 60° AND GREATER TYPE SCDB			Revision	
					02	
					DATE	
					11/29/2017	
Checked By:	Date Ck.:	Approved By:	Date App.:	File Name:	Sheet	
G. Prem/RUE	12/05/2019	J. Moser/RUE	12/10/2019	TES1CO	3 of 3	

13666-052-T1-0202

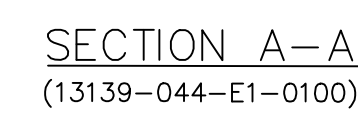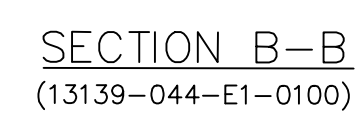

--								SCALE: 1/8" = 1'-0" 	
--									
--									
B	04/30/2020	PRELIMINARY - NOT FOR CONSTRUCTION				RYZ	KVP	--	S&L
A	04/06/2020	PRELIMINARY - ISSUED FOR REVIEW				RYZ	KVP	--	S&L
NO	DATE	REVISIONS AND RECORD OF ISSUE				DRWN	REV'D	APPR	COMP
							APPD:	-	DATE: 09/01/2017



EXP	EXPANSION BUS FITTING
F	FIXED BUS FITTING
S	SLIP BUS FITTING

13666-052-E1-1000	SWITCHING DIAGRAM
13666-052-E1-0100	ULTIMATE ELECTRICAL PLAN
13666-052-E1-0101	SECTIONS A-A AND B-B

PRELIMINARY
NOT FOR CONSTRUCTION

CONTRACTOR/INSTALLER SHALL TAKE ALL APPROPRIATE PRECAUTIONS TO ENSURE THE SAFETY OF ALL PEOPLE LOCATED ON THE WORK SITE; INCLUDING CONTRACTOR'S /INSTALLER'S PERSONNEL (OR THAT OF ITS SUB-CONTRACTOR(S)) PERFORMING THE WORK.

ANY MODIFICATION OR ADDITION TO THIS
DRAWING BY ANY ORGANIZATION OTHER
THAN SARGENT & LUNDY IS NOT THE
RESPONSIBILITY OF SARGENT & LUNDY




Sargent & Lundy
55 EAST MONROE ST., CHICAGO, ILL.

NEXtera
ENERGY 
RESOURCES

NEXTERA ENERGY RESOURCES, LLC
TRELINA SOLAR ENERGY CENTER, LLC
115/34.5 kV SUBSTATION
SECTIONS C-C, D-D AND E-E

13666-052-E1-0102

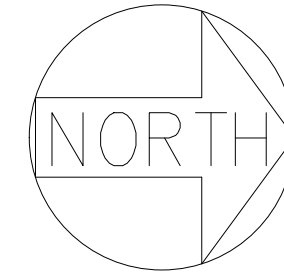

LEGEND

- ### GROUND GRID CRITERIA

<u>LAYER</u>	<u>RESISTIVITY</u>	<u>THICKNESS</u>
TOP LAYER:	182.25 OHM-METERS	1.13 FEET
SECOND LAYER:	37.33 OHM-METERS	71.95 FEET
THIRD LAYER:	211.44 OHM-METERS	INFINITE


CONSTRUCTION NOTES & DETAILS

- REFERENCE DRAWING

HOLD FOR
VENDOR DRAWINGS

PRELIMINARY
NOT FOR CONSTRUCTION

SCALE:
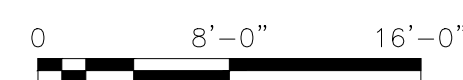
$$1/8'' = 1'-0''$$


CONTRACTOR/INSTALLER SHALL TAKE ALL APPROPRIATE PRECAUTIONS TO ENSURE THE SAFETY OF ALL PEOPLE LOCATED ON THE WORK SITE; INCLUDING CONTRACTOR'S /INSTALLER'S PERSONNEL (OR THAT OF IT'S SUB-CONTRACTOR(S)) PERFORMING THE WORK.

ANY MODIFICATION OR ADDITION TO THIS
DRAWING BY ANY ORGANIZATION OTHER
THAN SARGENT & LUNDY IS NOT THE
RESPONSIBILITY OF SARGENT & LUNDY.





Sargent & Lundy
55 EAST MONROE ST., CHICAGO, ILL.



NEXtera
ENERGY 
RESOURCES

NEXTERA ENERGY RESOURCES, LLC
TRELINA SOLAR ENERGY CENTER, LLC
115/34.5 kV SUBSTATION
GROUNDING PLAN

13666-052-E1-0145

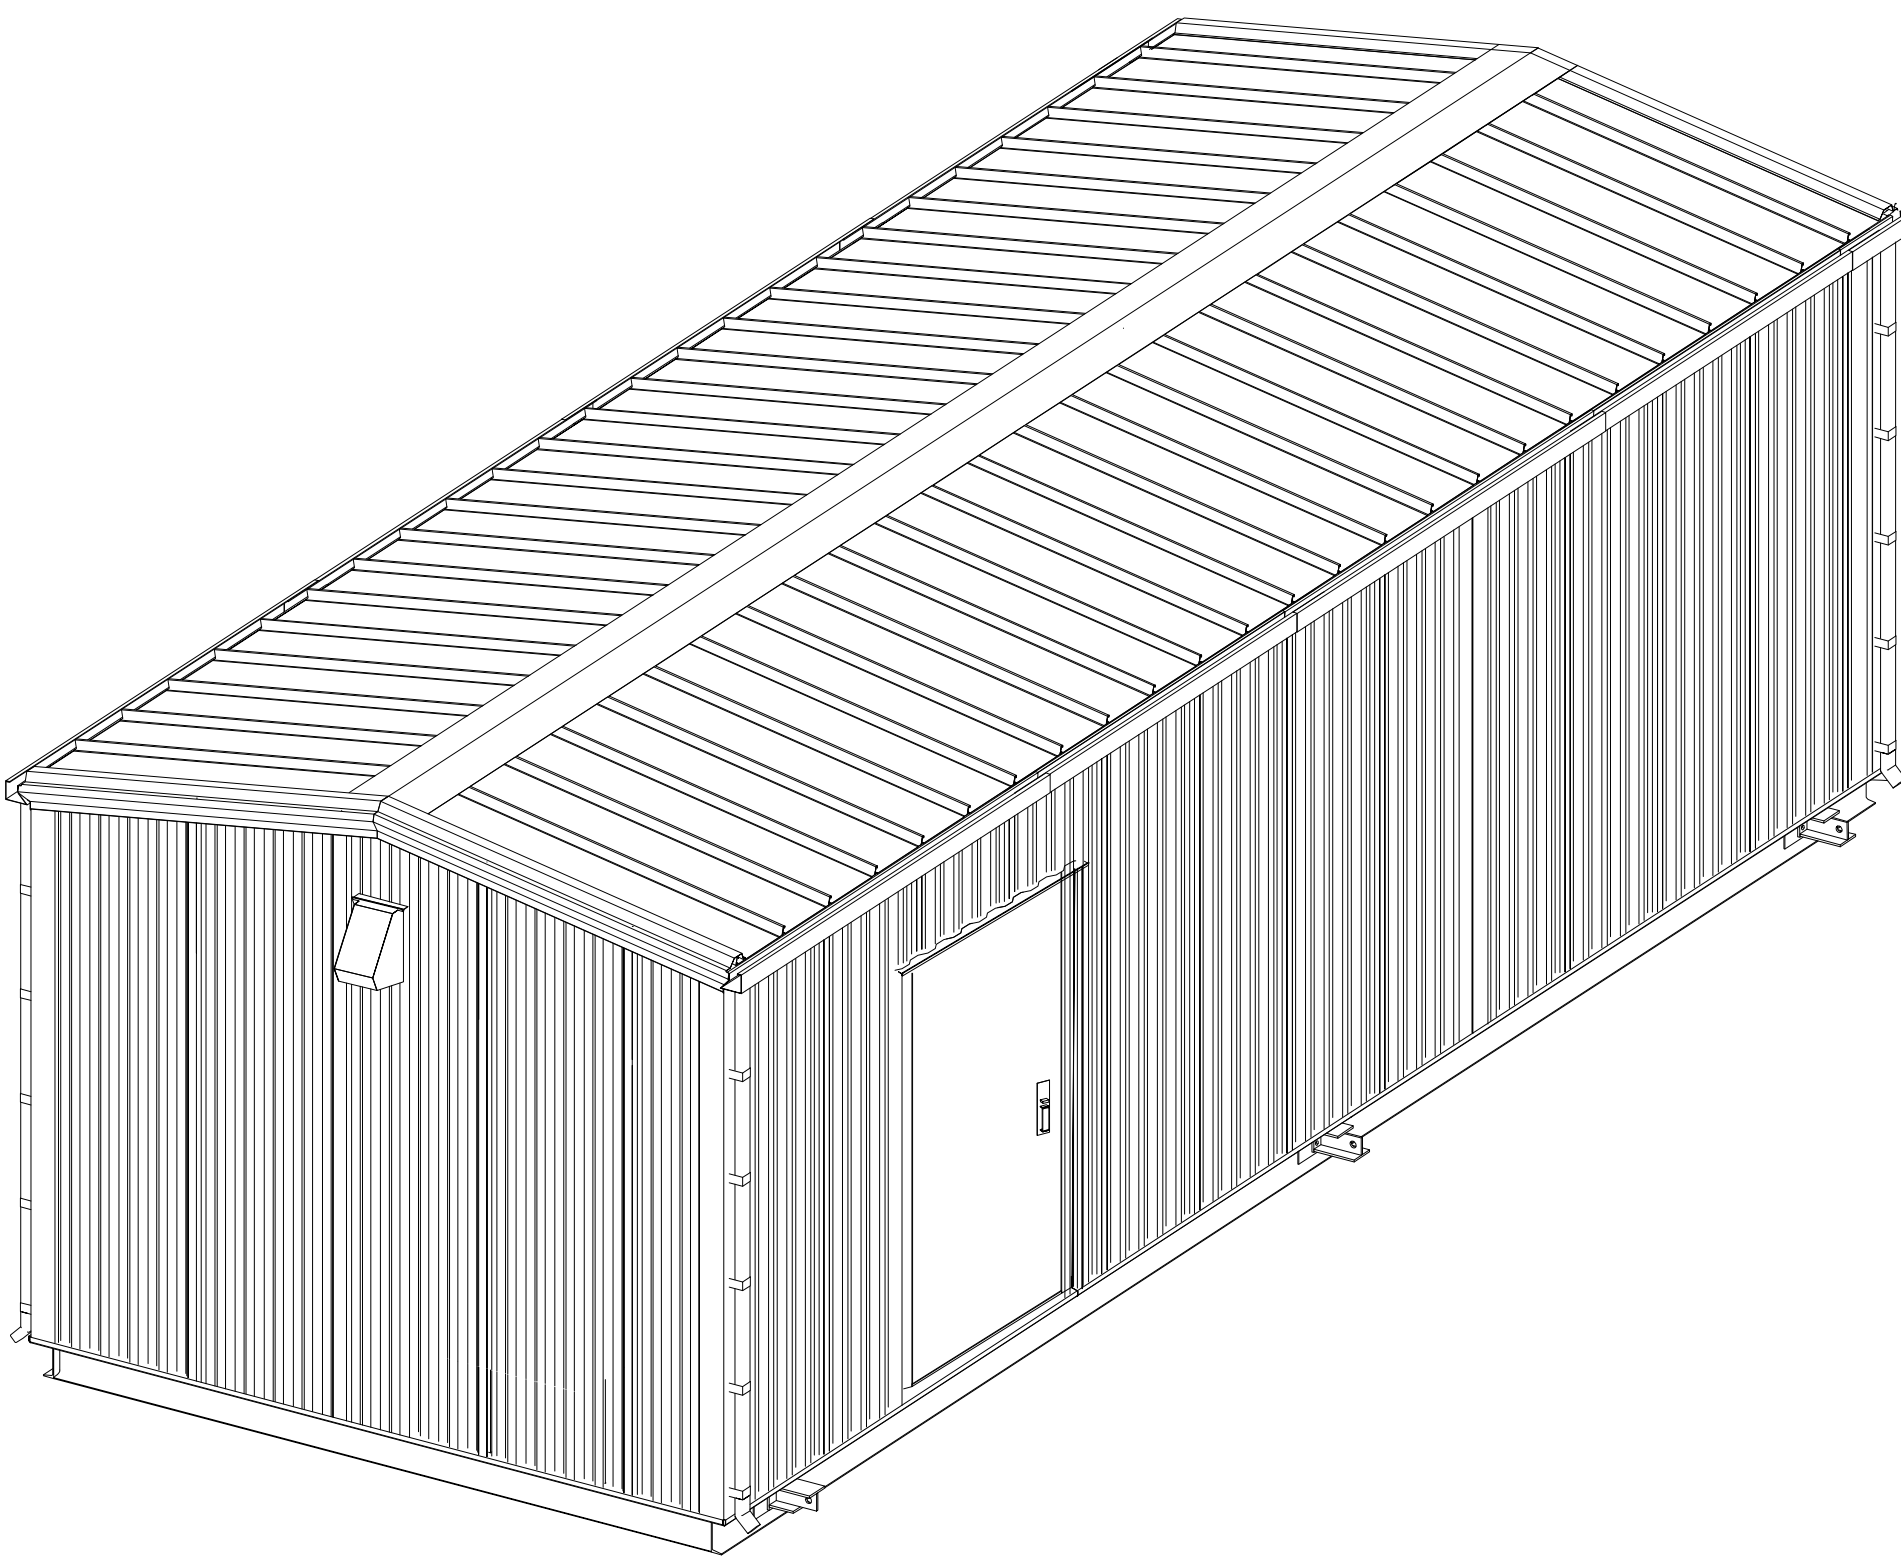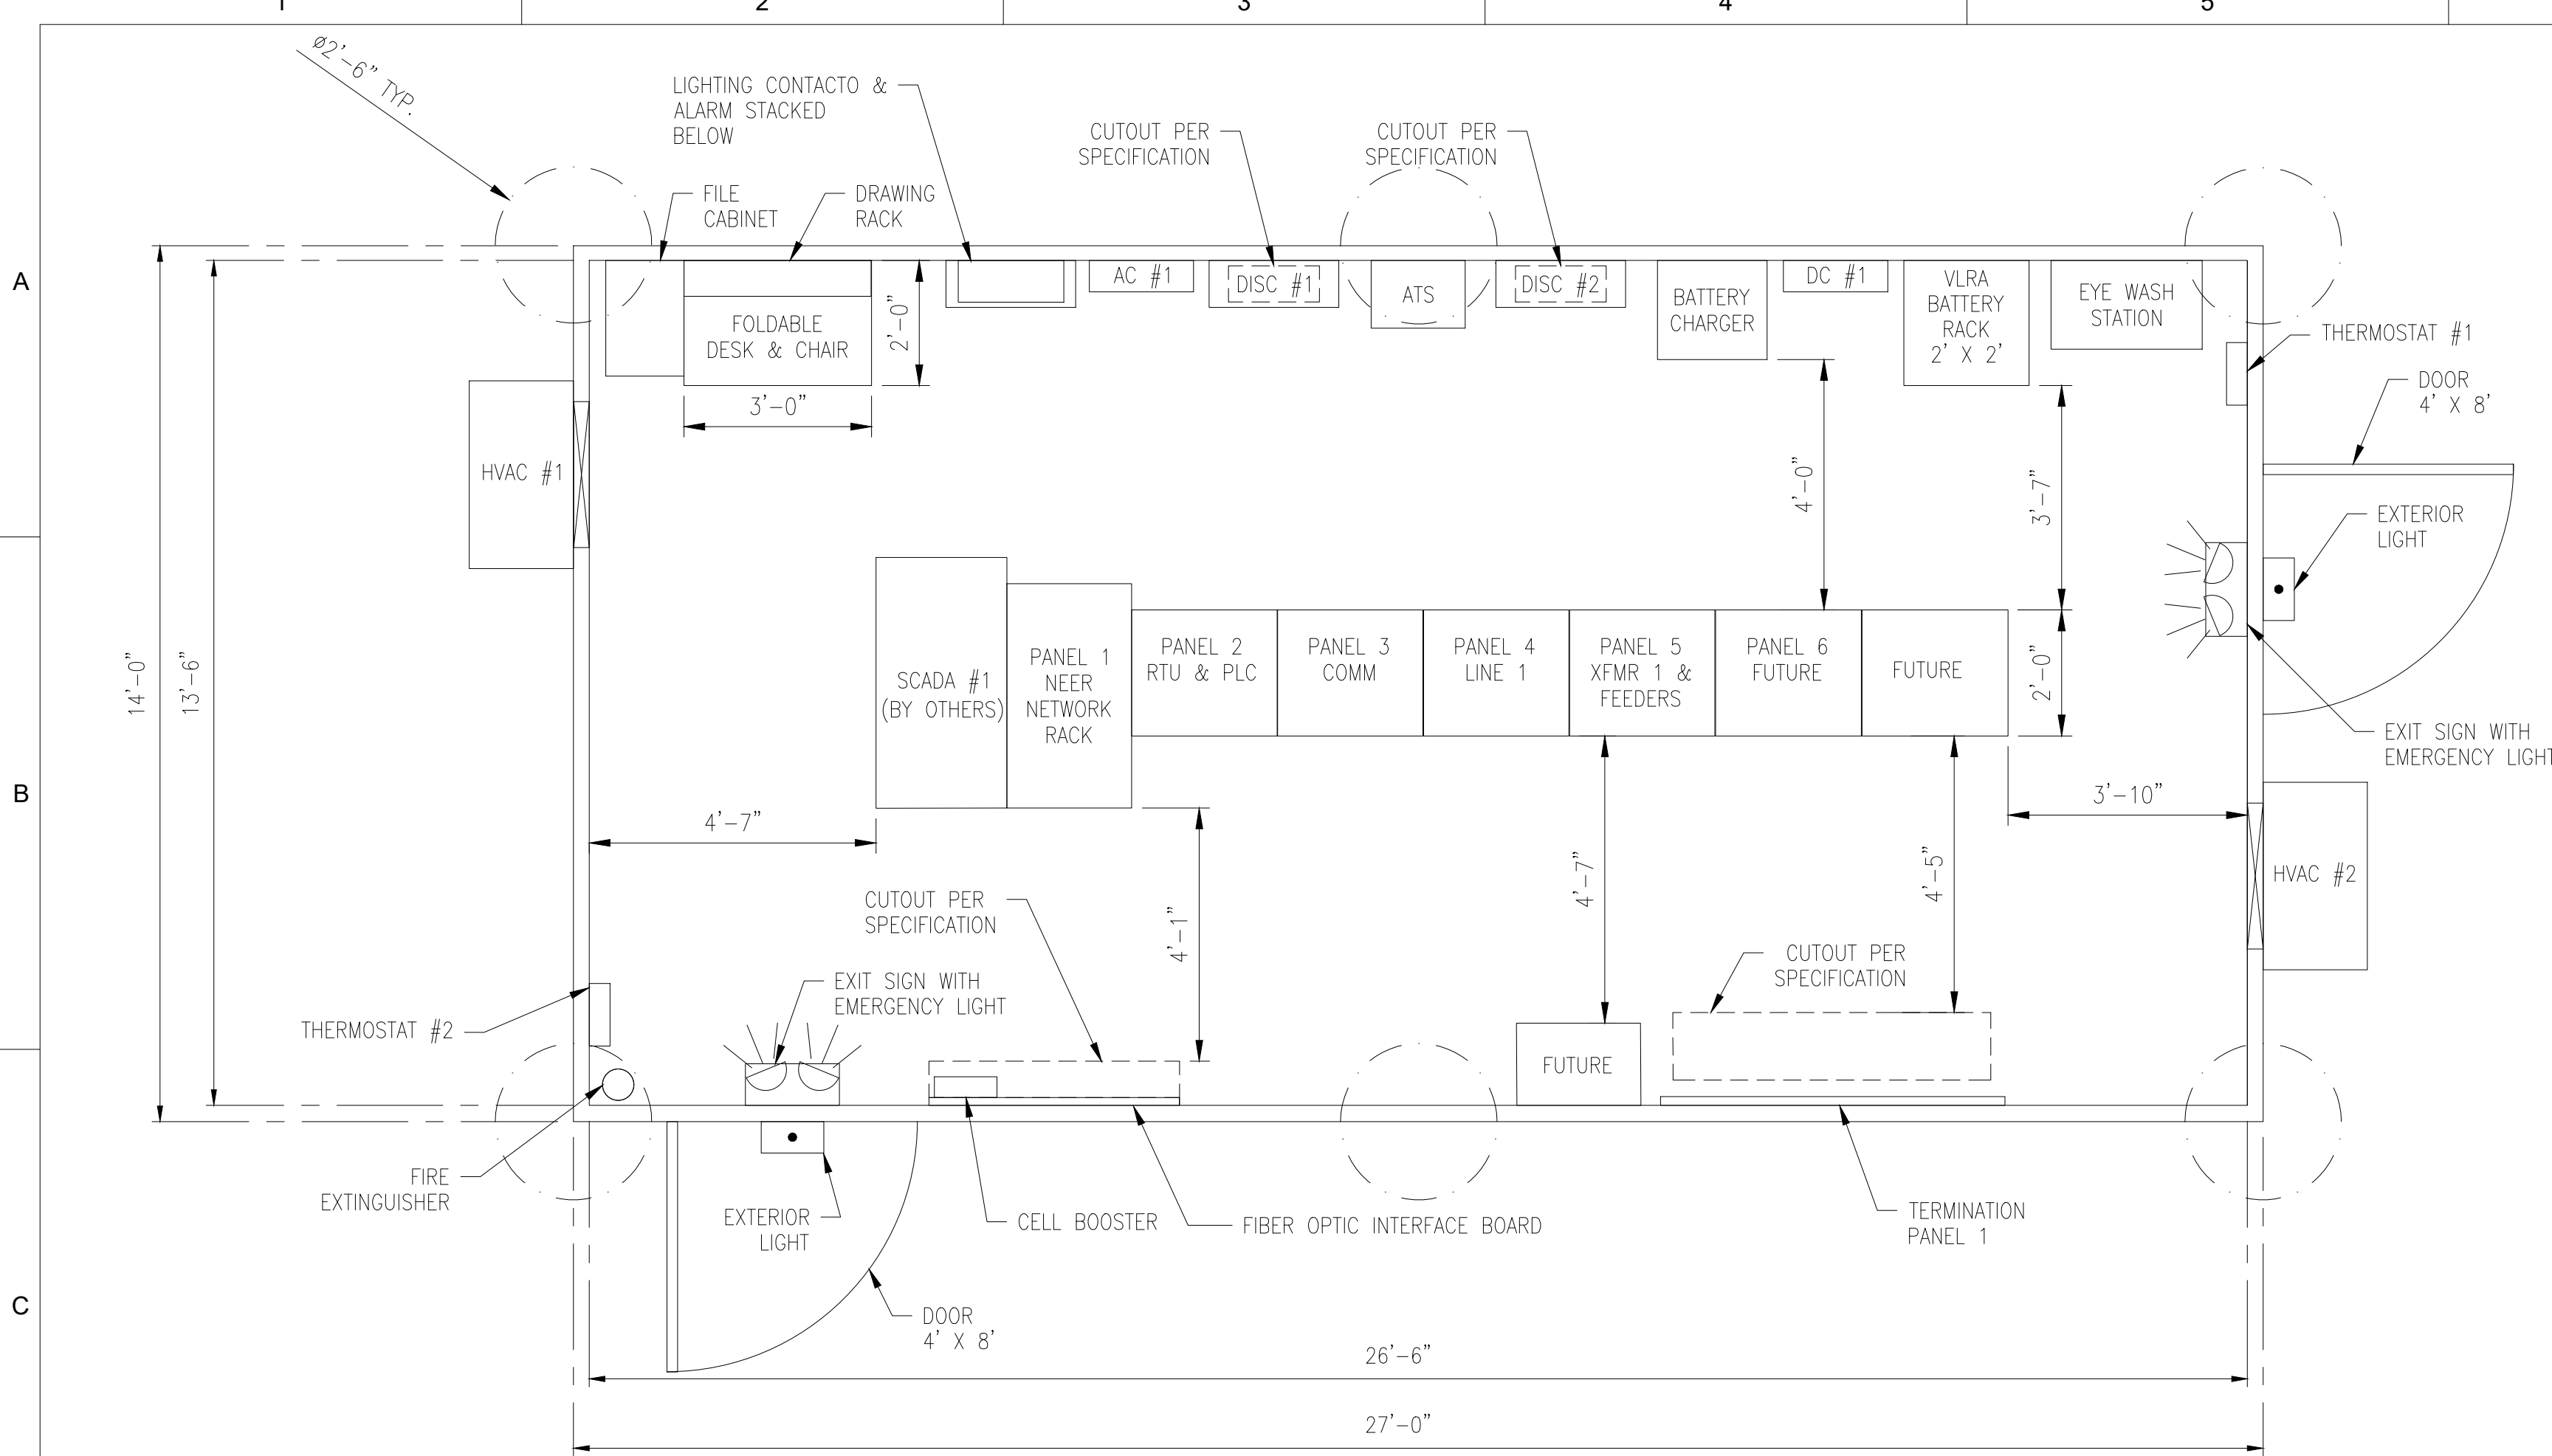

ISO VIEW

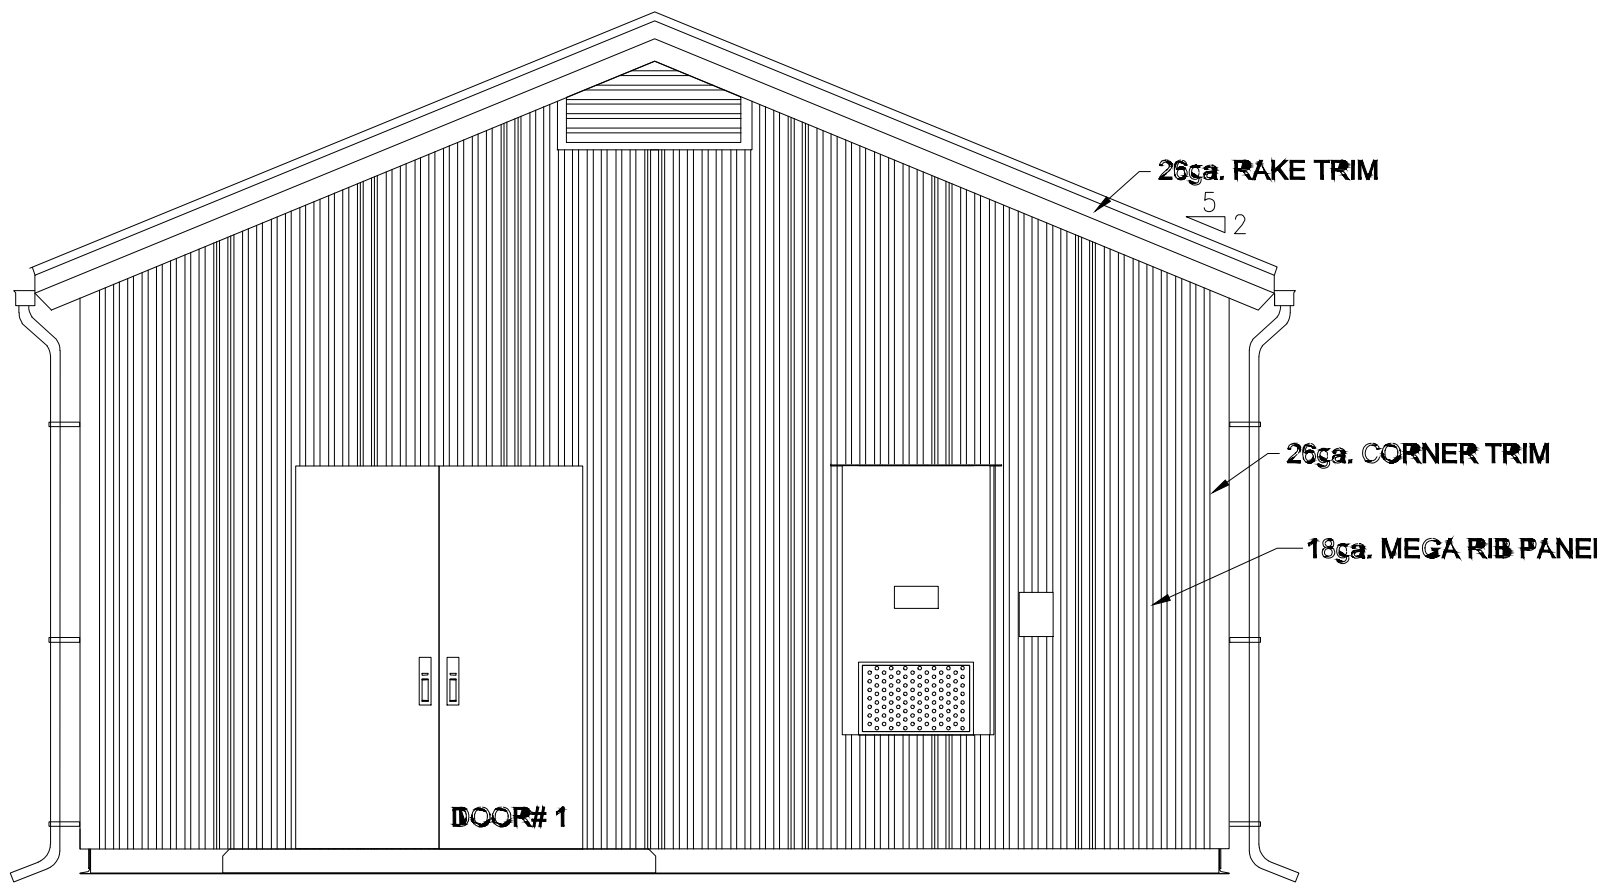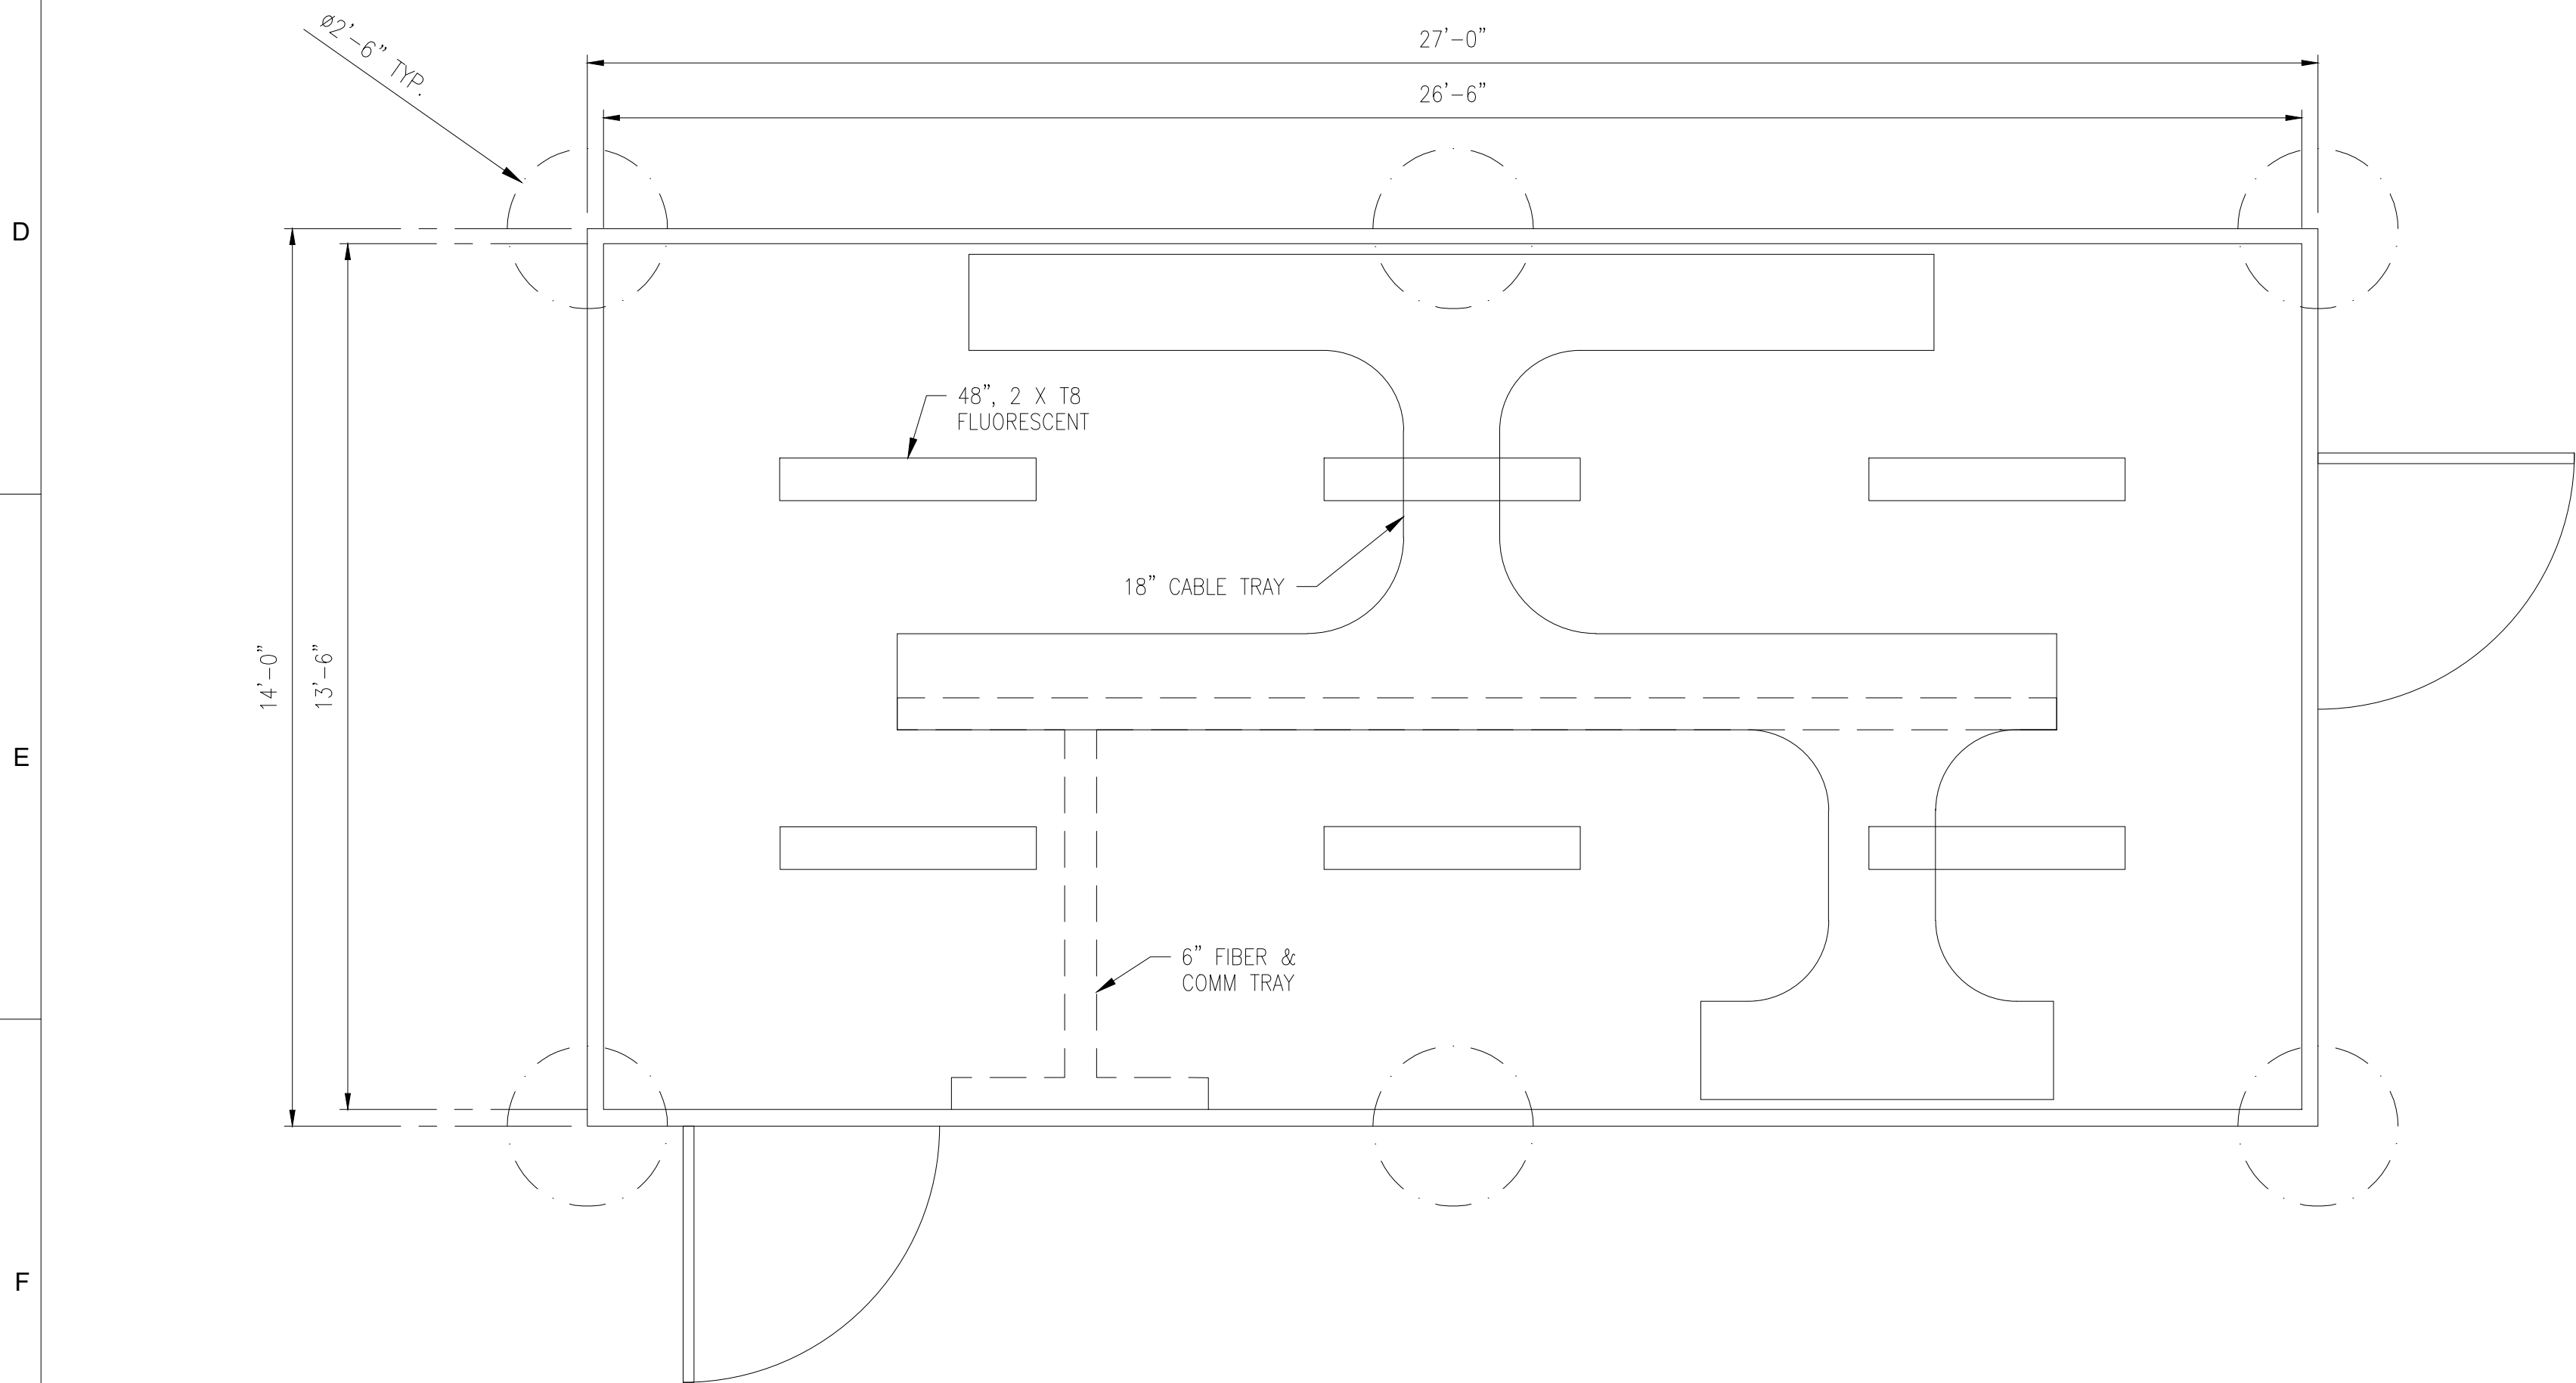

SECTION VIEW

PRELIMINARY
NOT FOR CONSTRUCTION

1	2	3	4	5	6	7	8	9	10
A									
B									
C									
D									
E									
F									
NO	DATE	REVISIONS AND RECORD OF ISSUE			DRWN	REV'D	APPR	COMP	APPD
B	06/22/2020	PRELIMINARY - NOT FOR CONSTRUCTION			NT	KVP	KVP	S&L	
A	04/30/2020	PRELIMINARY - NOT FOR CONSTRUCTION			NJM	JTB	KVP	S&L	
NO	DATE	REVISIONS AND RECORD OF ISSUE			DRWN	REV'D	APPR	COMP	APPD

SCALE:	NONE
PREP:	NJM
CHKD:	JTB
DATE:	04/01/2020


CONTRACTOR/INSTALLER SHALL TAKE ALL APPROPRIATE PRECAUTIONS TO ENSURE THE SAFETY OF ALL PEOPLE LOCATED ON THE WORK SITE, INCLUDING CONTRACTOR'S /INSTALLER'S PERSONNEL (OR THAT OF ITS SUB-CONTRACTOR(S)) PERFORMING THE WORK.

ANY MODIFICATION OR ADDITION TO THIS DRAWING BY ANY ORGANIZATION OTHER THAN SARGENT & LUNDY IS NOT THE RESPONSIBILITY OF SARGENT & LUNDY.



NEXTERA ENERGY RESOURCES, LLC
TRELINA SOLAR ENERGY CENTER, LLC
115 kV SUBSTATION
CONTROL HOUSE PLAN

13666-052-E1-0300

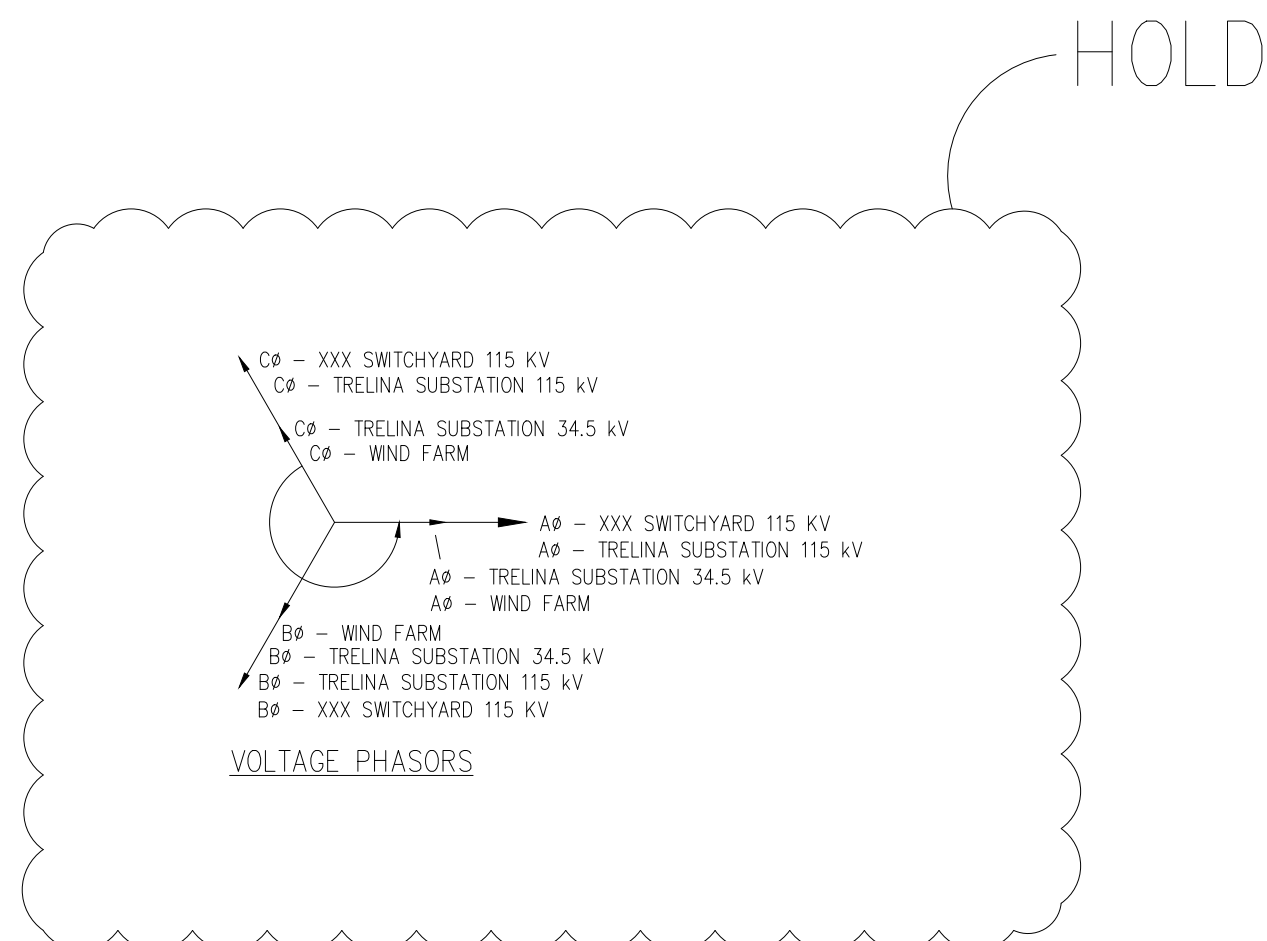

* - ON XFMR SIDE
** - ON FENCE SIDE

PRELIMINARY
NOT FOR CONSTRUCTION

--								SCALE: NONE -- -- --		
--										
--										
--										
--										
--										
B	06/11/20	PRELIMINARY - CONCEPTUAL REVIEW				TAA	JGO	KVP	S&L	PREP: XX CHKD: XX
A	05/01/20	PRELIMINARY - CONCEPTUAL REVIEW				AM	JGO	KVP	S&L	
REV	DATE	REVISIONS AND RECORD OF ISSUE				DRWN	REV'D	APPR	COMP	APPD: KP DATE: 03/27/2020

CONTRACTOR/INSTALLER SHALL TAKE ALL APPROPRIATE PRECAUTIONS TO ENSURE THE SAFETY OF ALL PEOPLE LOCATED ON THE WORK SITE; INCLUDING CONTRACTOR'S /INSTALLER'S PERSONNEL (OR THAT OF ITS SUB-CONTRACTOR(S)) PERFORMING THE WORK.

ANY MODIFICATION OR ADDITION TO THIS
DRAWING BY ANY ORGANIZATION OTHER
THAN SARGENT & LUNDY IS NOT THE
RESPONSIBILITY OF SARGENT & LUNDY





Sargent & Lundy
55 EAST MONROE ST., CHICAGO, ILL.

NEXtera
ENERGY 
RESOURCES

TRELINA SOLAR ENERGY CENTER
SENECA COUNTY, NY
115/34.5 kV SUBSTATION
ONE LINE DIAGRAM

13666-052-E1-1000

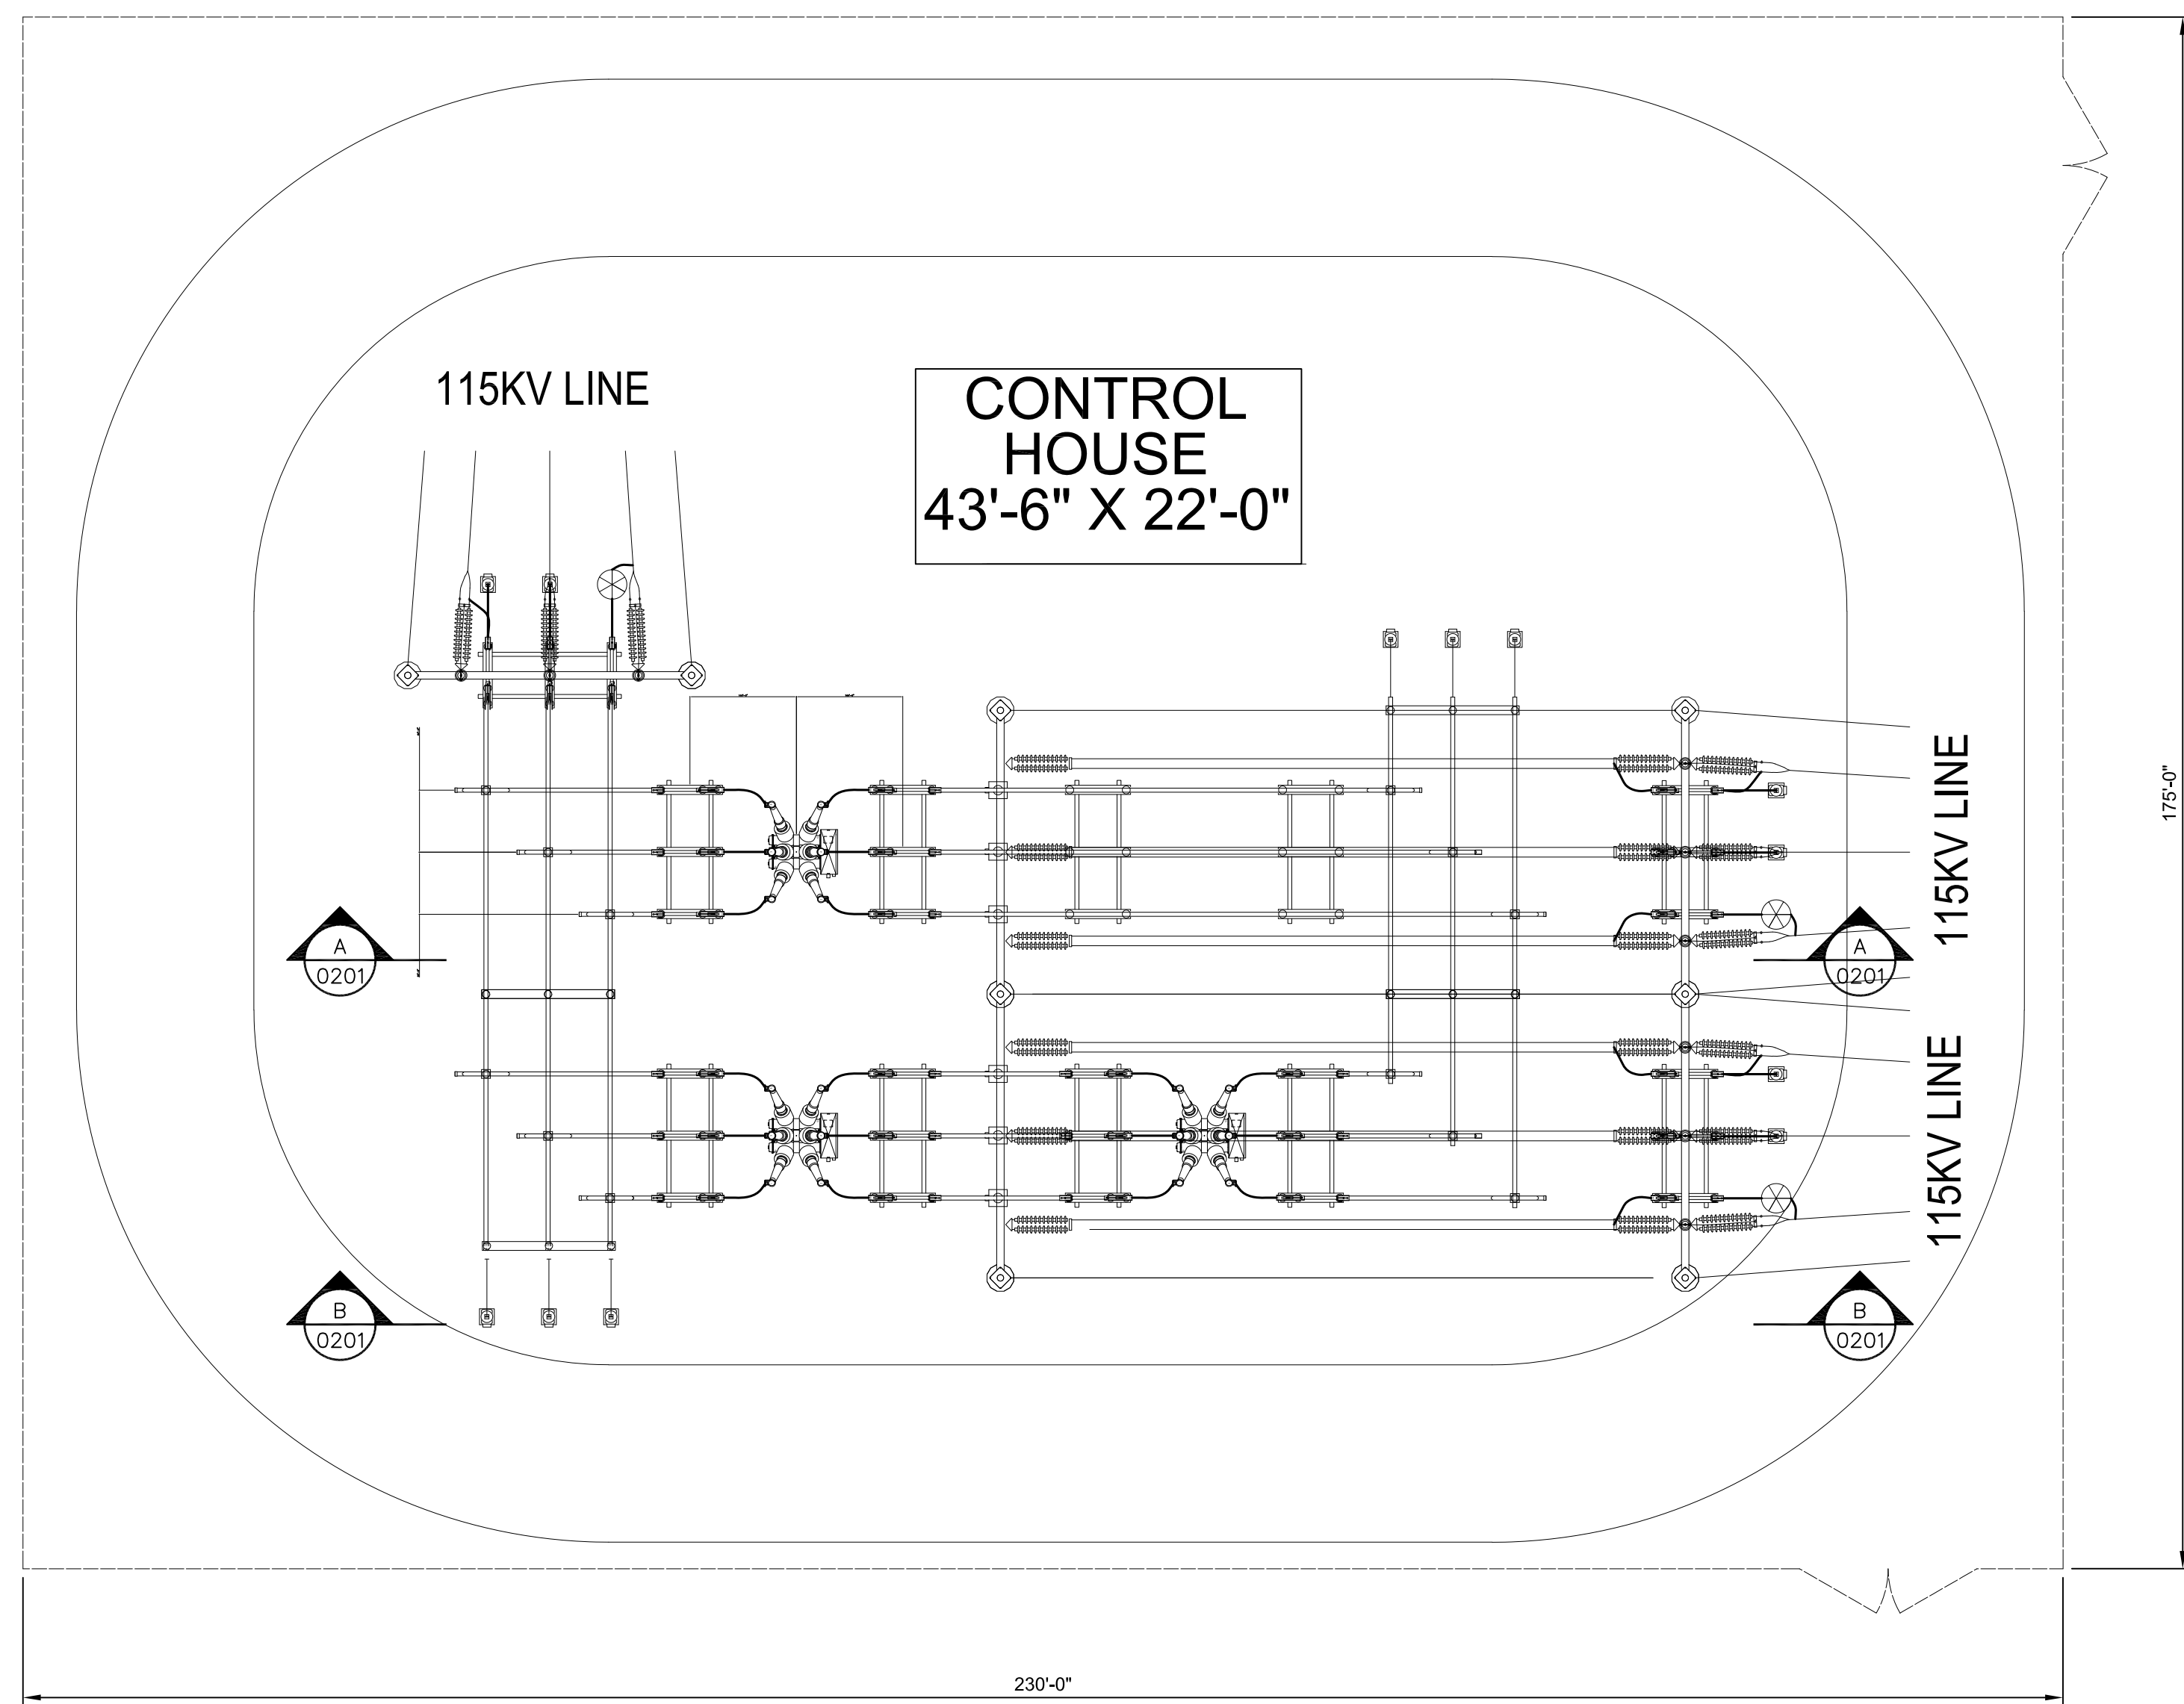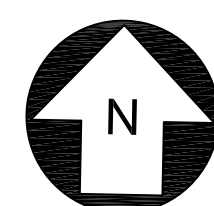

REFERENCE DRAWINGS:

TM2.73.09	POWER ONE LINE DIAGRAM
TM2.73.10	GENERAL ARRANGEMENT PLAN
TM2.73.11	GENERAL ARRANGEMENT ELEVATIONS & SECTIONS
TM2.73.12	YARD ERECTION MATERIAL LIST

NOTES:

1. POWER TRANSFORMERS SHOWN ARE ILLUSTRATIVE ONLY. ACTUAL SIZE WILL VARY BY OCHO & PROJECT REQUIREMENTS. TRANSFORMER SPACING & SEPARATION TO BE IN COMPLIANCE WITH IEEE 979 WHICH MAY INCLUDE A FIRE BARRIER WALL.
2. BUS BANS SHALL INCLUDE INTERNAL DAMPING CLAMP TACK WELDED TO BOTTOM INSIDE SURFACE OF TUBULAR BUS SPAN TO ELIMINATE AEOLIAN VIBRATION IN ACCORDANCE WITH TM2.71.53.
3. LOCATIONS & SYMBOLS FOR BUS SUPPORTS & CONNECTION TYPES ARE SHOWN AND INDICATED AS:
 - S - SLIP SUPPORT
 - F - FIXED SUPPORT
 - EX - EXPANSION SUPPORT
4. WIRE CONDUCTOR MINIMUM AND RADIUS SHALL BE INSTALLED NO LESS THAN 15 TIMES THE CONDUCTOR DIAMETER IN ACCORDANCE WITH TM2.71.53.
5. ELECTRICAL BUS & CONDUCTOR CLEARANCES SHOULD BE AS SHOWN BUT NOT LESS THAN RECOMMENDED CLEARANCES OF ANSI C37.32 TABLE 5 AND IN ACCORDANCE WITH TM2.71.54.
6. MINIMUM CLEARANCES ABOVE ANY PERMANENT UNGROUNDING PART OF PERSONNEL TO THE LOWEST UNGROUNDING PART OF HIGH VOLTAGE EQUIPMENT SHALL BE A MINIMUM OF 8'-4" PER NESC. FULL VOLTAGE LIVE PART CLEARANCE SHALL BE IN ACCORDANCE WITH TABLE 124-1 FOR THE FOLLOWING VOLTAGE CLASSES AS APPLICABLE:
 - 230KV - 13'-9"
 - 115KV - 11'-7"
 - 34.5KV - 9'-6"
7. PHASING FOR NEW CONSTRUCTION SHALL BE A B C. ELECTRICAL SYSTEM PHASE RELATIONSHIP TO BE:

	A	B	C
3	1	2	4
BLUE	RED	WHITE	
8. FENCE SHOWN IS ILLUSTRATIVE ONLY. PROJECT DESIGNS SHOULD PROVIDE AMPLE SPACE FOR VEHICULAR TRAFFIC. TYPICALLY 30-40 FT. & SHOULD WELL EXCEED THE MINIMUM CLEARANCE REQUIREMENTS OF NEW YORK SECTION 602 (NEW YORK STATE).
9. IF THERE ARE ANY ADJACENT BUILDINGS WITHIN 30'-0" OF THE CONTROL HOUSE, THE CONTROL HOUSE SHALL MEET THE FIRE RESISTANCE RATING REQUIREMENTS OF IBC 2000 SECTION 602 (MINIMUM 2010 IBC) NEW YORK SECTION 602 (NEW YORK STATE).
10. YARD LIGHTING SHOWN IS A REPRESENTATION ONLY. A LIGHTING STUDY SHALL BE CONDUCTED DURING DETAILED DESIGN IN ACCORDANCE WITH TM2.71.11.
11. SEPARATION FROM POWER TRANSFORMER TO CONTROL HOUSE & CABLE TRENCH SHALL BE IN ACCORDANCE WITH IEEE 979. IF SEPARATION CANNOT BE MET, FIRE RATED ASSEMBLIES SHALL BE USED AS REQUIRED.
12. THE STANDARD SCHEMATIC SHALL BE BREAKER-AND-A-HALF UNLESS INITIAL DESIGN REQUIRES (4) BREAKER RING BUS. PHYSICAL LAYOUT SHALL BE DESIGNED FOR FUTURE BREAKER-AND-A-HALF. 115KV BUS SPACING AS SHOWN IS ACCEPTABLE FOR FAULT CURRENT VALUES UP TO 25KA USING PERCELEN STATION POST INSULATORS. ALTERNATE BUS SPACING OR INSULATOR TYPES WILL NEED TO BE CONSIDERED FOR STATIONS WITH HIGHER FAULT VALUES AS REQUIRED.
13. LIGHTNING MASTS SHOWN ARE REPRESENTATIVE ONLY. A DIRECT STROKE PROTECTION PLAN SHALL BE CONDUCTED DURING DETAILED DESIGN IN ACCORDANCE WITH TM2.71.10.
14. SWITCH STAND HEIGHTS AND ELEVATIONS SHALL BE ELEVATIONS AND SECTIONS ARE BASED ON DIMENSIONAL INFORMATION FROM SOUTHERN STATES FOR 230KV SWITCHES AND CLEVELAND-PRICE FOR 115KV SWITCHES. ADJUSTMENTS TO THE SWITCH STAND HEIGHT MAY BE NECESSARY TO ACCOMMODATE THE TURNERS TO ACHIEVE THE REQUIRED BUS CENTERLINE HEIGHT.

PRELIMINARY
NOT FOR CONSTRUCTION

--									SCALE: 1/16"=1'-0"		
--											
--											
--											
--											
--											
--											
A	07/09/2020	PRELIMINARY - NOT FOR CONSTRUCTION			BZ	JGO	KVP	S&L	PREP:	RG	CHKD:
NO	DATE	REVISIONS AND RECORD OF ISSUE			DRWN	REV'D	APPR	COMP	APPD:	--	DATE:

CONTRACTOR/INSTALLER SHALL TAKE ALL APPROPRIATE PRECAUTIONS TO ENSURE THE SAFETY OF ALL PEOPLE LOCATED ON THE WORK SITE; INCLUDING CONTRACTOR'S /INSTALLER'S PERSONNEL (OR THAT OF ITS SUB-CONTRACTOR(S)) PERFORMING THE WORK.

ANY MODIFICATION OR ADDITION TO THIS
DRAWING BY ANY ORGANIZATION OTHER
THAN SARGENT & LUNDY IS NOT THE
RESPONSIBILITY OF SARGENT & LUNDY





Sargent & Lundy
55 EAST MONROE ST., CHICAGO, IL

NEXtera
ENERGY

RESOURCES

NEXTERA ENERGY RESOURCES, LLC
TRELLINA SOLAR, LLC
115 kV SWITCHYARD
GENERAL ARRANGEMENT PLAN

13666-052-E1-020C

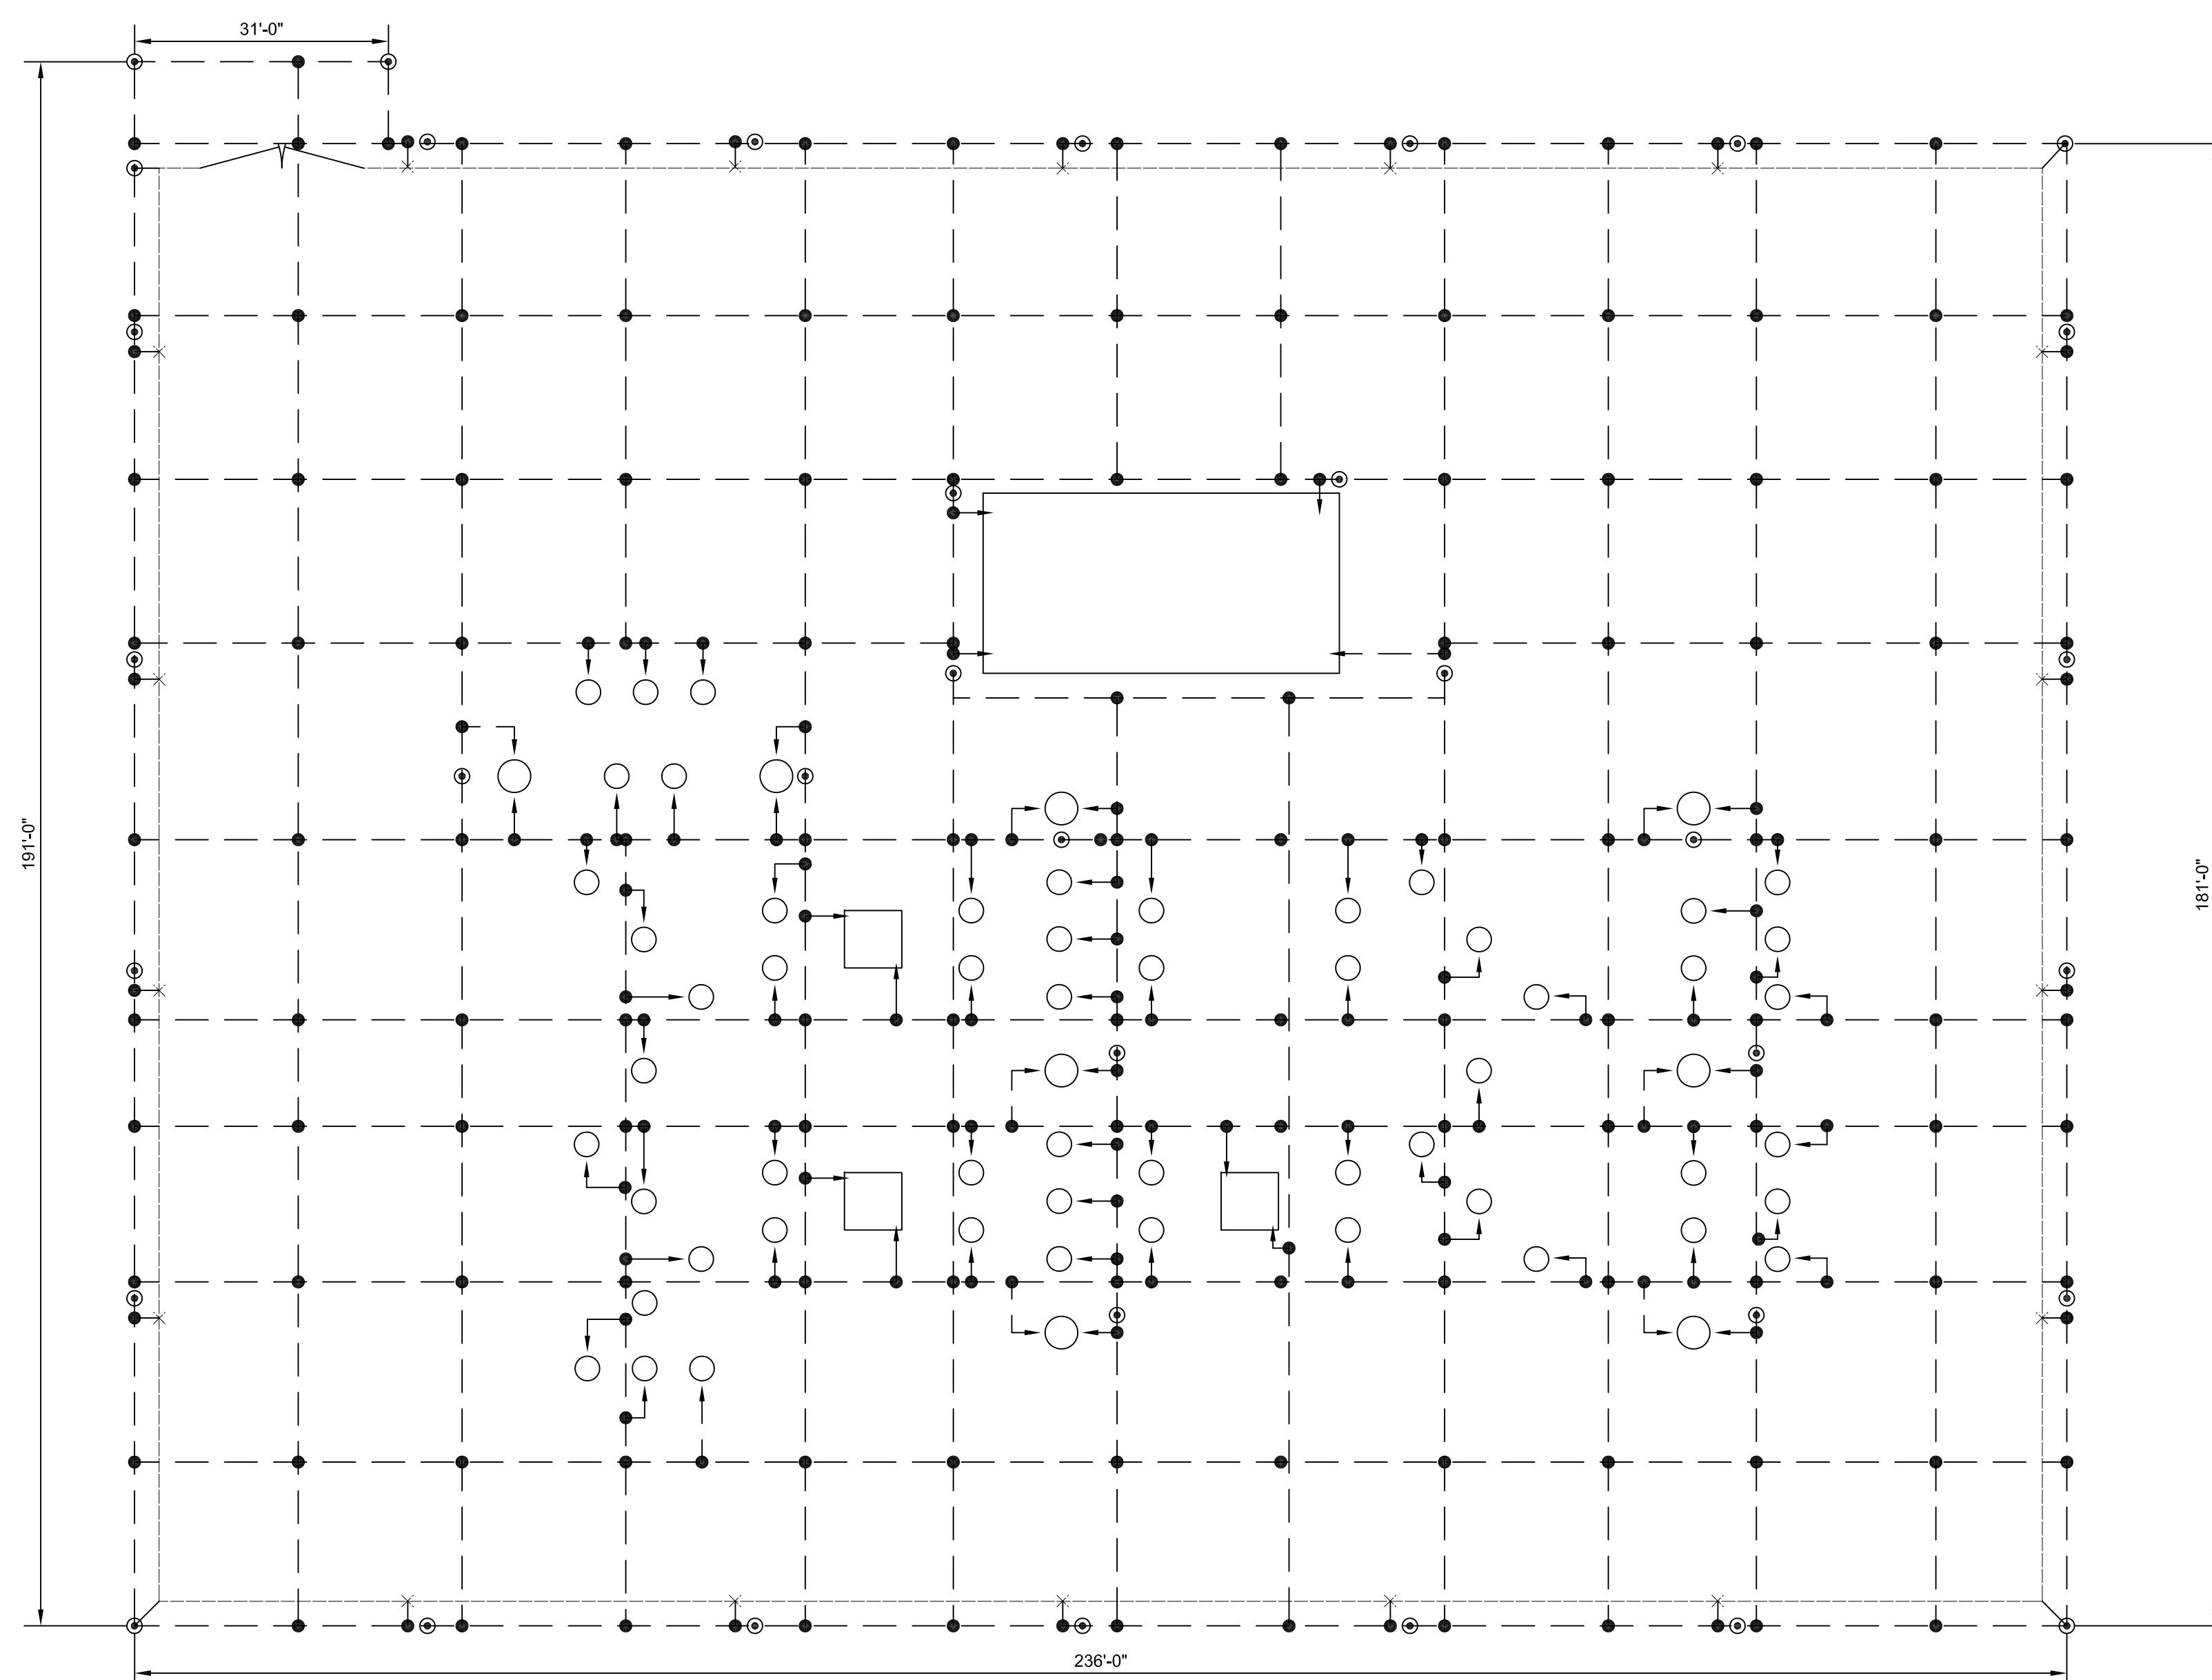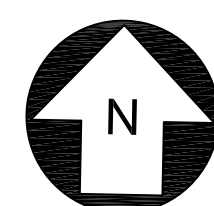

LEGEND

- — — — — #4/0 S.D. COPPER GROUND CONDUCTOR
- — — — — GROUND CONDUCTOR STUB-UP PIGTAIL
- — — — — GROUND CONDUCTOR BOND CONNECTION, CADWELD OR EQUAL
- — — — — 5/8" x 10' COPPER CLAD GROUND ROD
- — — — — FENCE GROUND (CONNECT CONDUCTOR TO INSIDE OF FENCE & GATE POST AND MAKE SINGLE GROUND ROD CONNECTION)
- — — — — SWITCH OPERATOR PLATFORM (6'x4')
- ▼ MANUAL SWITCH OPERATOR
- — — — — INDICATES DETAIL NUMBER
- — — — — INDICATES DRAWING NUMBER IN WHICH DETAIL APPEARS

GROUND GRID CRITERIA

GROUNDING SYSTEM DESIGN IS BASED ON THE FOLLOWING PARAMETERS:
- 7487 AMP, 34.5 kV SINGLE PHASE TO GROUND FAULT

- NO EARTH CURRENT SPLIT FACTOR
- 0.250 SECOND FAULT CLEARING TIME
- MAINTAINED 4 INCHES OF 3000 OHM-METER SURFACING MATERIAL
- THREE LAYER SOIL MODEL

<u>LAYER</u>	<u>RESISTIVITY</u>	<u>THICKNESS</u>
TOP LAYER:	182.25 OHM-METERS	1.13 FEET
SECOND LAYER:	37.33 OHM-METERS	71.95 FEET
THIRD LAYER:	211.44 OHM-METERS	INFINITE

UPON COMPLETION OF STATION GROUNDING SYSTEM, THE RESISTANCE OF MAT TO EARTH SHALL BE DETERMINED BY A THREE-ELECTRODE TEST METHOD. IF THE RESISTANCE TO REMOTE EARTH IS GREATER THAN 0.4095 OHMS, ADDITIONAL GROUNDING FACILITIES MAY BE REQUIRED.

GROUND GRID FIELD MEASUREMENT .xx OHMS

DATE TAKEN 00/00/00

CONSTRUCTION NOTES & DETAILS

1. FOR GROUNDING NOTES AND DETAILS SEE DWG 13139-056-E1-0150 & 13139-056-E1-0151.
2. CONTROL BUILDING GROUND TO BE CONNECTED TO GROUND GRID THROUGH PULL BOX GROUND.
3. SEE FENCE GROUNDING DETAILS FOR GROUNDING GATES, POSTS, WIRE, FABRIC, ETC.
4. BURIAL DEPTH OF GROUND GRID SHALL BE 18" BELOW SUBGRADE.
5. ARRESTER GROUNDING CONNECTIONS SHALL BE LOOPED FORMING TWO PATHS TO THE GROUND GRID
6. FOR NEUTRAL BUSHING GROUNDING USE 350 KCMIL 600 V INSULATED CU CABLE WITH EXOTHERMIC MOLD, ITEM G040.

REFERENCE DRAWING

13139-051-E1-0100	ULTIMATE ELECTRICAL PLAN
13139-051-E1-0xxx	GROUNDING DETAILS
13139-051-E1-0xxx	GROUNDING DETAILS

PRELIMINARY
NOT FOR CONSTRUCTION

--									SCALE: 1/16"=1'-0"				
--													
--													
--													
--													
--													
--													
A	07/09/2020	PRELIMINARY - NOT FOR CONSTRUCTION				BZ	JGO	KVP	S&L	PREP:		CHKD:	
NO	DATE	REVISIONS AND RECORD OF ISSUE				DRWN	REV'D	APPR	COMP	APPD:	--	DATE:	

CONTRACTOR/INSTALLER SHALL TAKE ALL APPROPRIATE PRECAUTIONS TO ENSURE THE SAFETY OF ALL PEOPLE LOCATED ON THE WORK SITE; INCLUDING CONTRACTOR'S /INSTALLER'S PERSONNEL (OR THAT OF ITS SUB-CONTRACTOR(S)) PERFORMING THE WORK.

ANY MODIFICATION OR ADDITION TO THIS
DRAWING BY ANY ORGANIZATION OTHER
THAN SARGENT & LUNDY IS NOT THE
RESPONSIBILITY OF SARGENT & LUNDY.

Sargent & Lundy
55 EAST MONROE ST., CHICAGO, ILL.

NEXtera
ENERGY

RESOURCES

NEXTERA ENERGY RESOURCES, LLC
TRELINA SOLAR, LLC
115 kV SWITCHYARD
GROUNDING PLAN

13666-052-E1-0245

CD

--						
--						
--						
--						
--						
--						
--						
A				---	S&L	
NO	DATE	REVISIONS AND RECORD OF ISSUE	DRWN	REV'D	APPR	COMP

SCALE:

1/16"=1'-0"

PREP:	CHKD:
APPD: --	DATE:

ANY MODIFICATION OR ADDITION TO THIS
DRAWING BY ANY ORGANIZATION OTHER
THAN SARGENT & LUNDY IS NOT THE
RESPONSIBILITY OF SARGENT & LUNDY.


Sargent & Lundy
55 EAST MONROE ST., CHICAGO, ILL.



NEXTERA
ENERGY
RESOURCES

NEXTERA ENERGY RESOURCES, LLC
TRELINA SOLAR, LLC
115 kV SWITCHYARD
LIGHTING PLAN

13666-052-E1-0260